




**MAHONING VALLEY HISTORY CENTER**  
Mahoning Valley Historical Society  
September 16, 2010




Ballig Stearns Hendricks &  
Manchester Architects, Inc.

15 Central Square  
Suite 300  
Piquette, Ohio 44893  
503.744.4451  
503.744.2275 (fax)


130 East Main Street  
Suite 400  
Columbus, Ohio 43215  
614.447.3770  
614.447.3775 (fax)

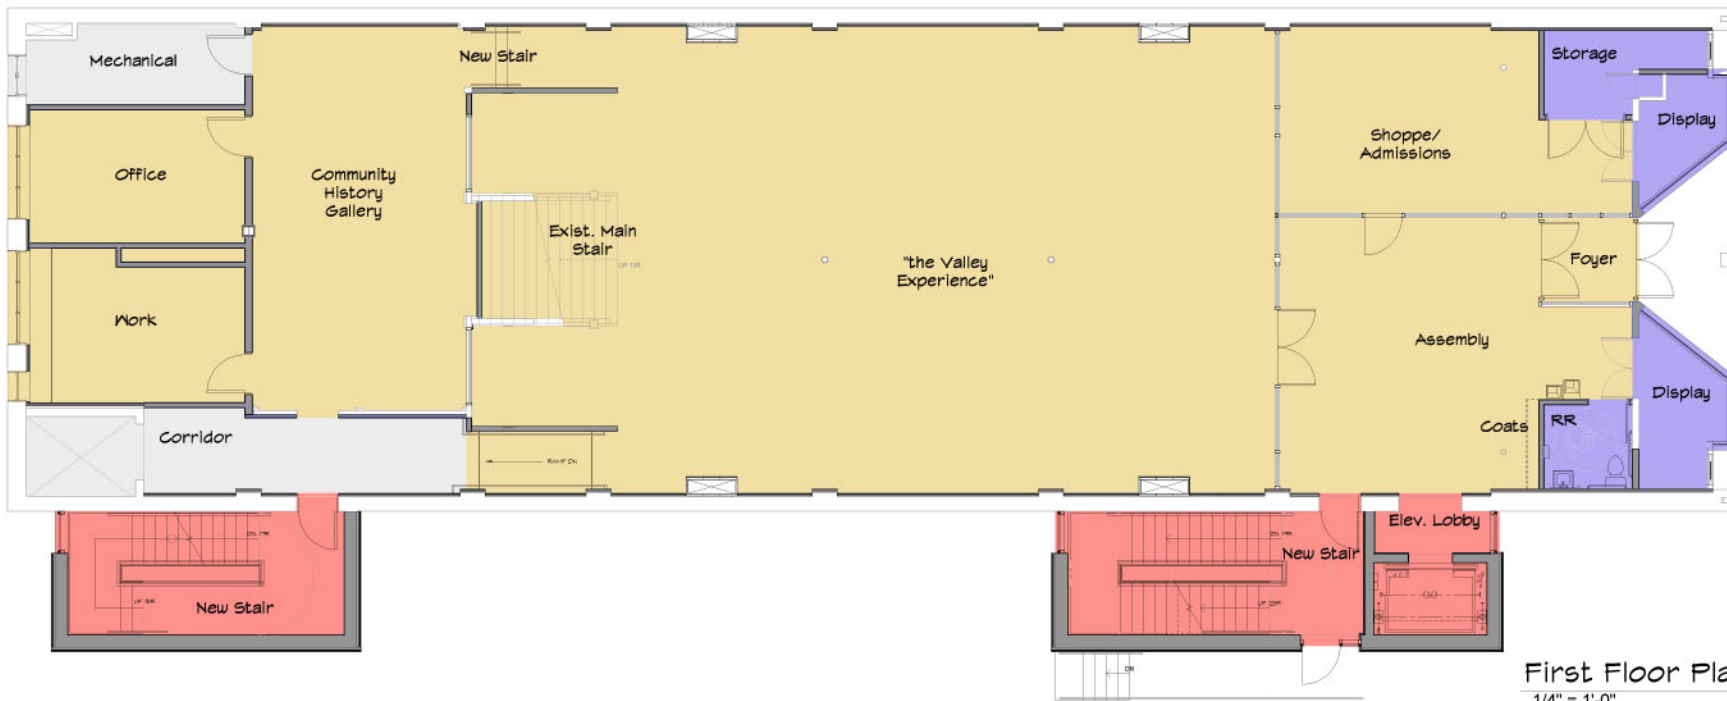


First Floor Plan ⊗  
1/4" = 1'-0"

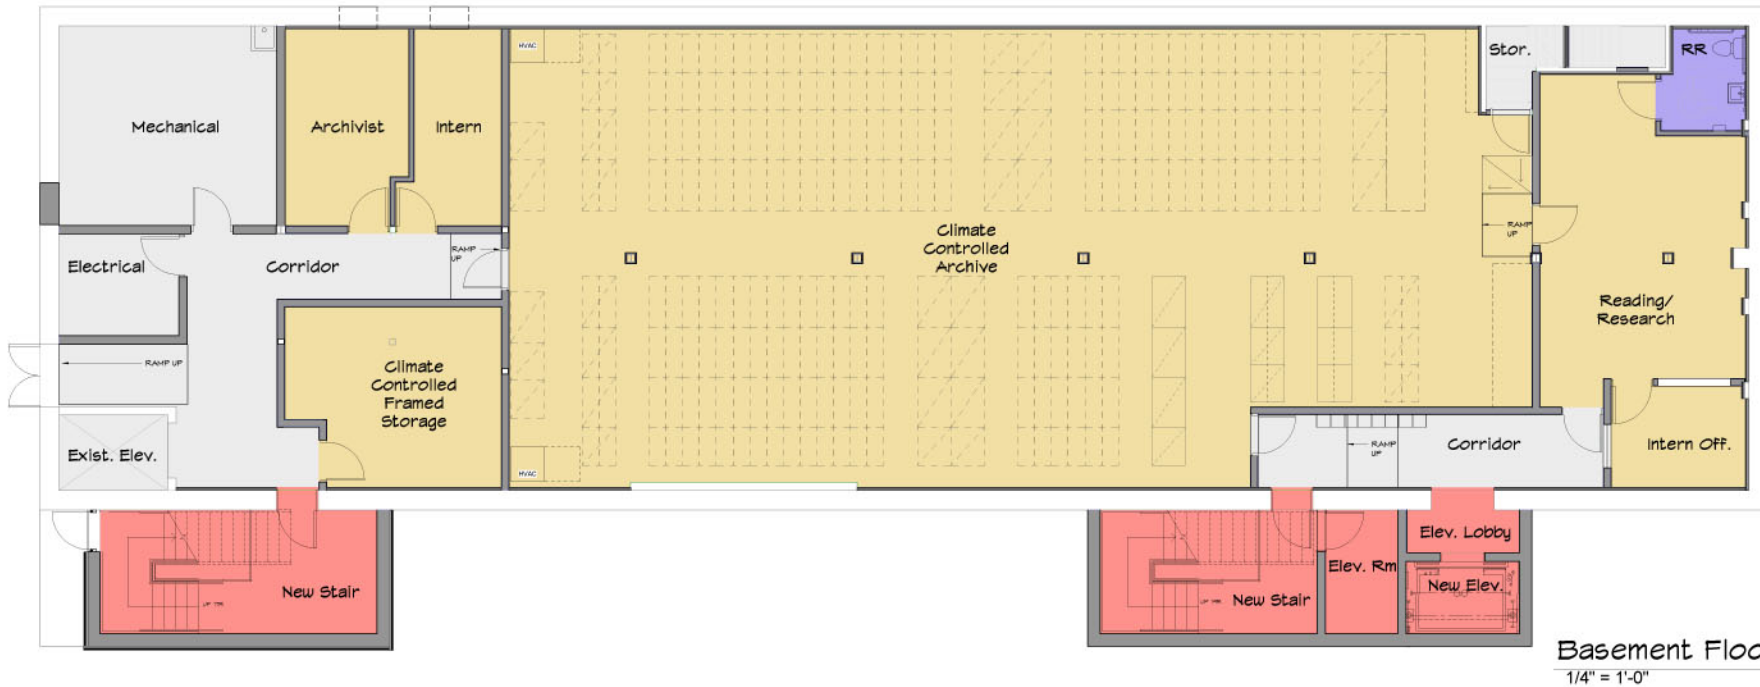


Basement Floor Plan ⊗  
1/4" = 1'-0"

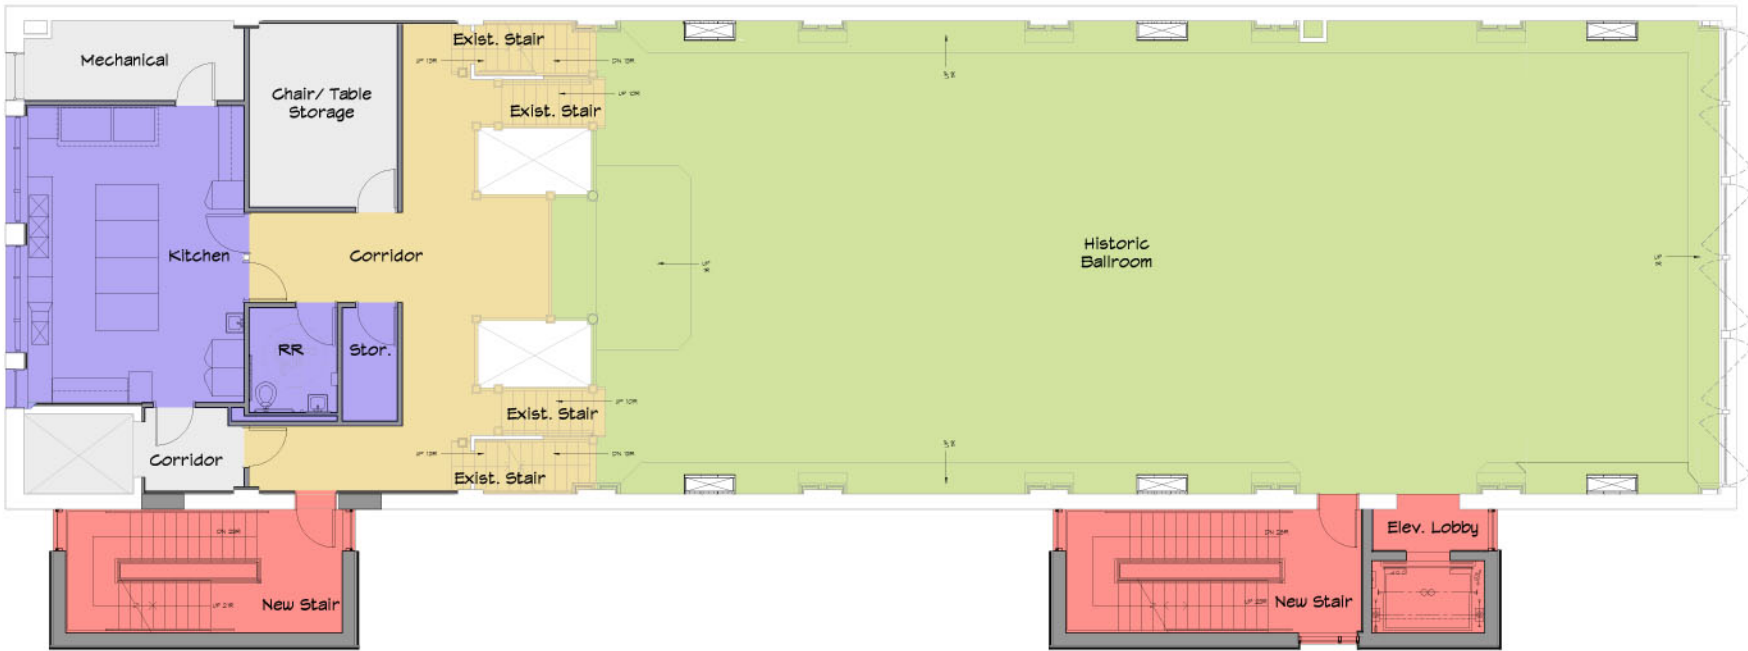

Second Floor Plan ⊗  
1/4" = 1'-0"

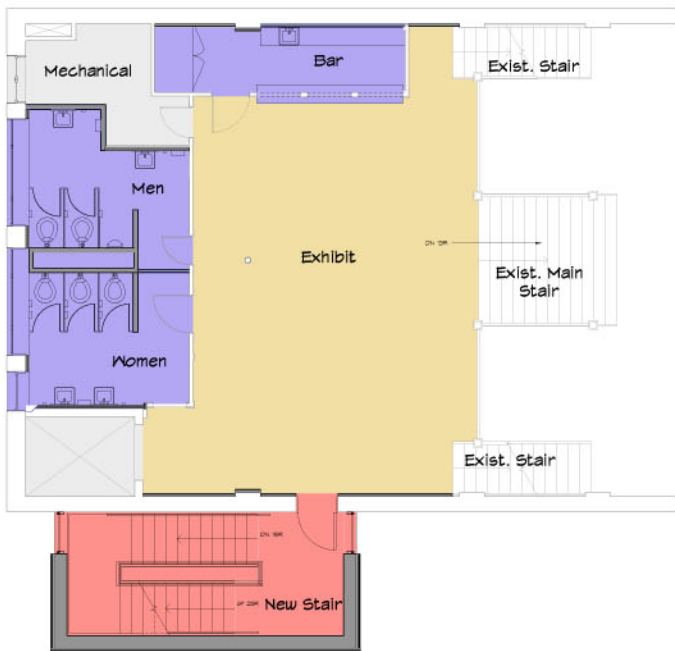

Mezzanine Floor Plan ⊗  
1/4" = 1'-0"

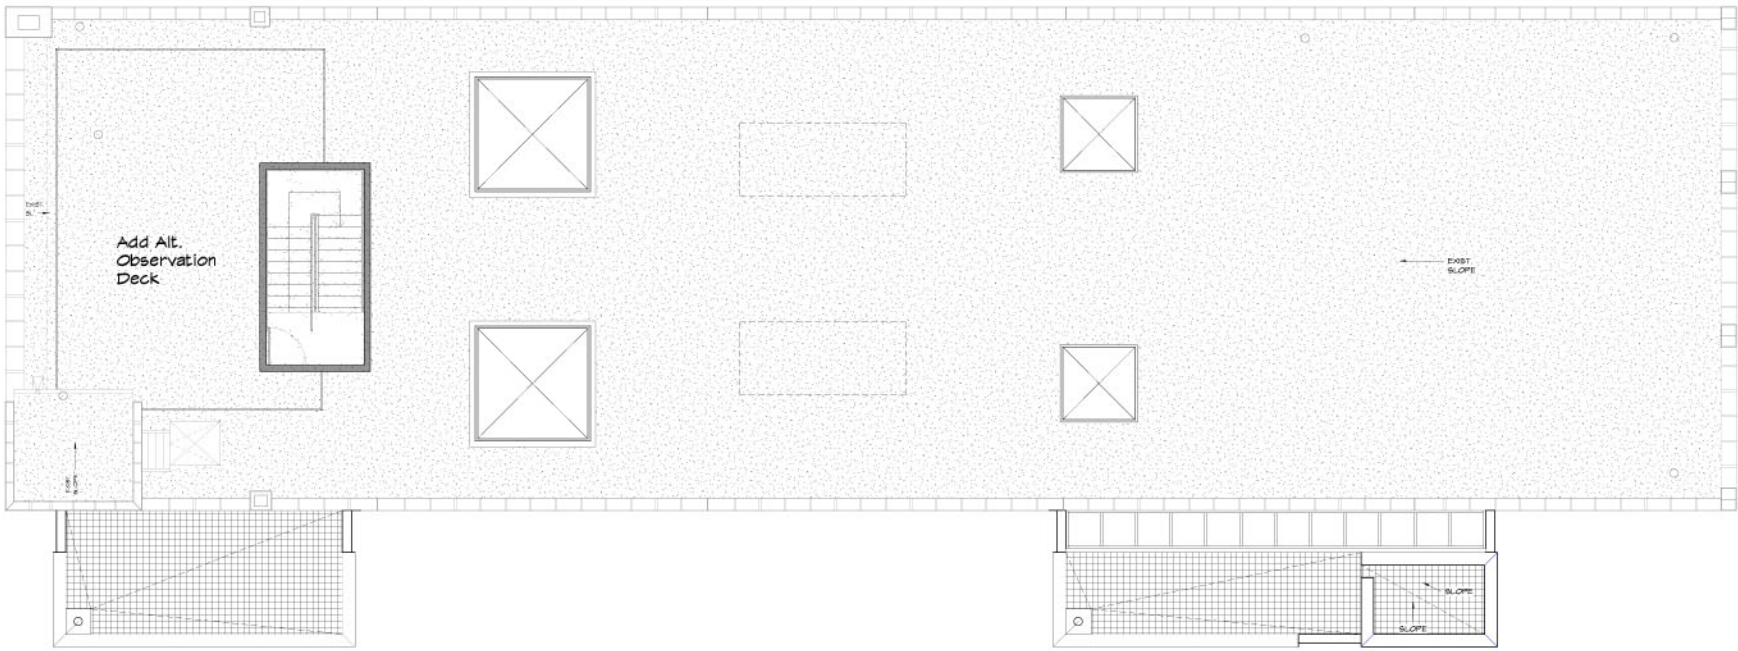

**Roof Plan**  
1/4" = 1'-0"



**Third Floor Plan**  
1/4" = 1'-0"




**MAHONING VALLEY HISTORICAL CENTER**  
Manoning Valley Historical Society  
September 16, 2010

**b s h m**

delag oberon hendricks & manocher architects, inc.

15 central square  
s.w. 200  
youngstown, ohio 44503  
513.744.4833  
203.144.2270 (pa.)

118 east chester  
s.w. 400  
columbus, ohio 43219  
614.447.8770  
614.447.8770 (pa.)

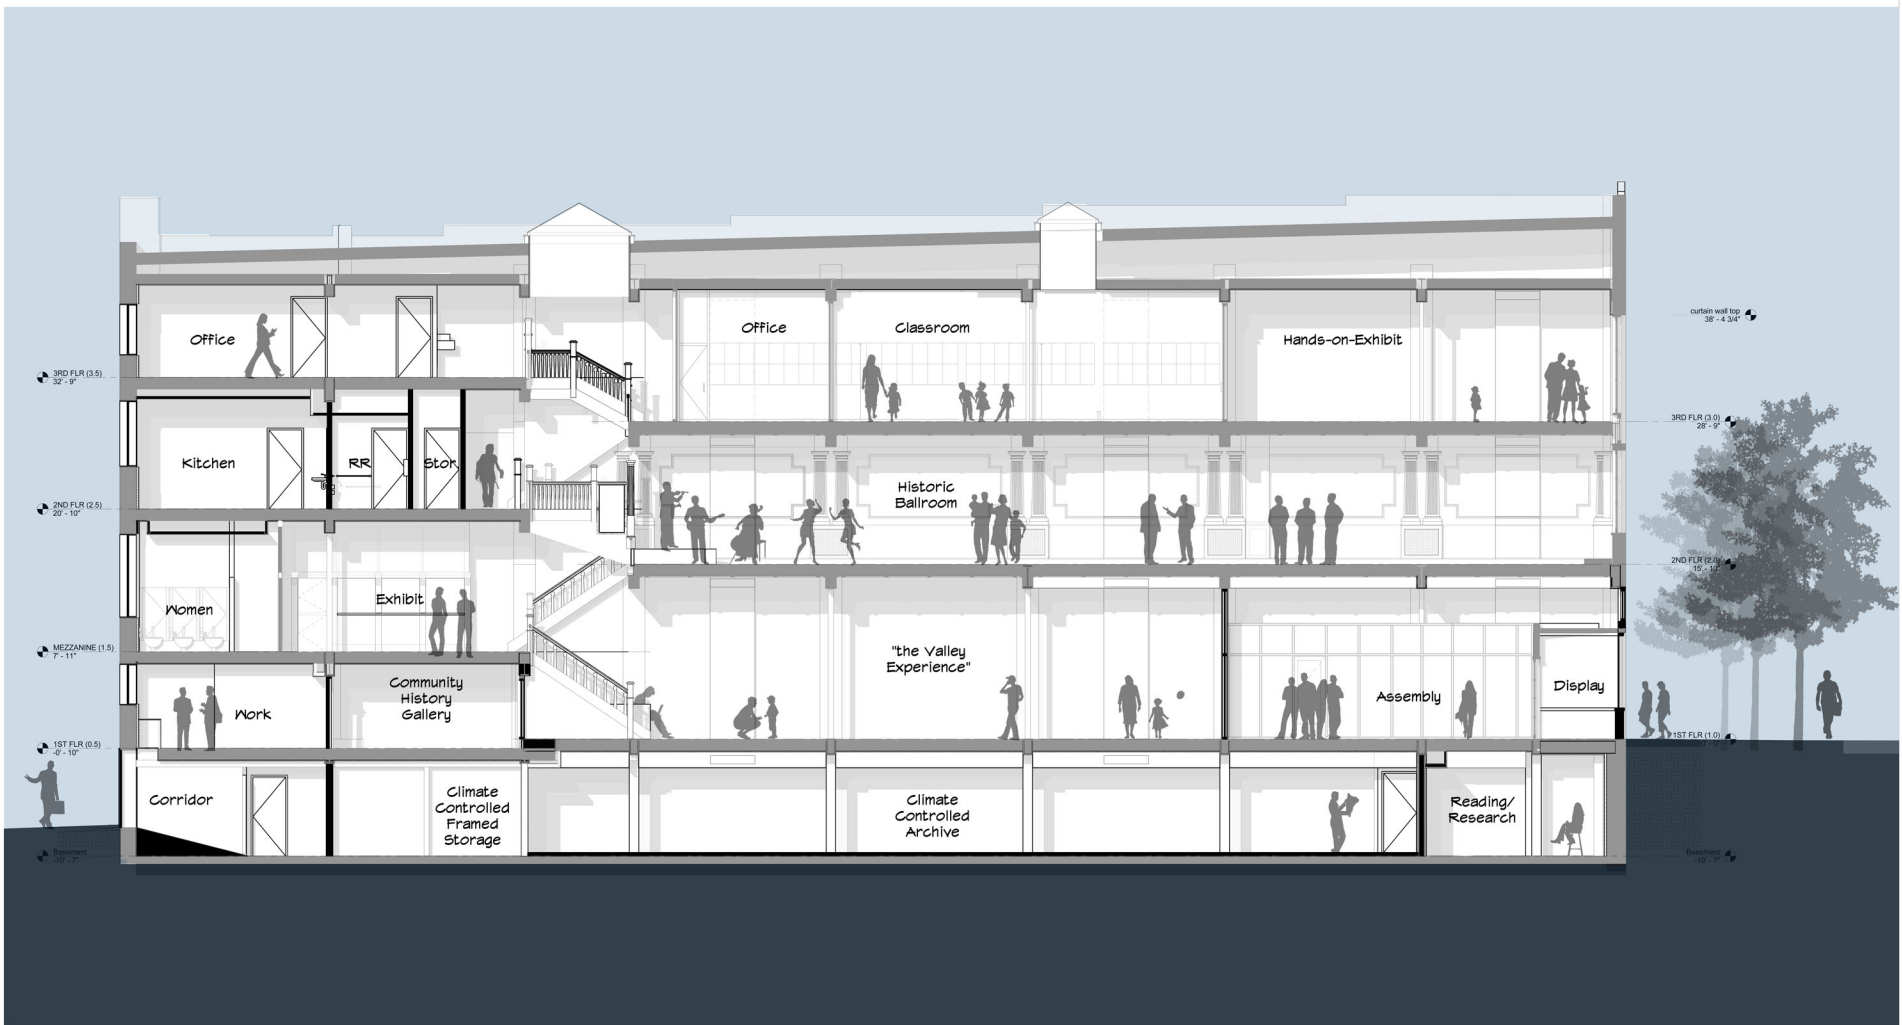

MAHONING VALLEY HISTORICAL CENTER  
 Mahoning Valley Historical Society  
 September 16, 2010

BUILDING SECTION

**b s h m**  
 balog steines hendricks &  
 manchester architects, inc.

15 central square  
 suite 300  
 youngstown, ohio 44503  
 50.744.440  
 330.744.2375 (fax)

130 east chestnut  
 suite 400  
 columbus, ohio 43215  
 614.447.3775  
 614.447.3775 (fax)